

RIGHT GARAGE

18X24 PAPER SCALE 1/4" = 1'-0"

THE MADISON  
FIRST FLOOR ELEC.

DWG. BY:  
PWL/SAM

DATE:  
02-05-24


SHEET:  
3E

WE PLAN  
HOMES  
TEL: 770-616-0741  
WWW.WEPLANHOMES.COM

ALL PLANS HAVE BEEN  
COPYRIGHTED © BY  
WE PLAN HOMES

DATE

REV.

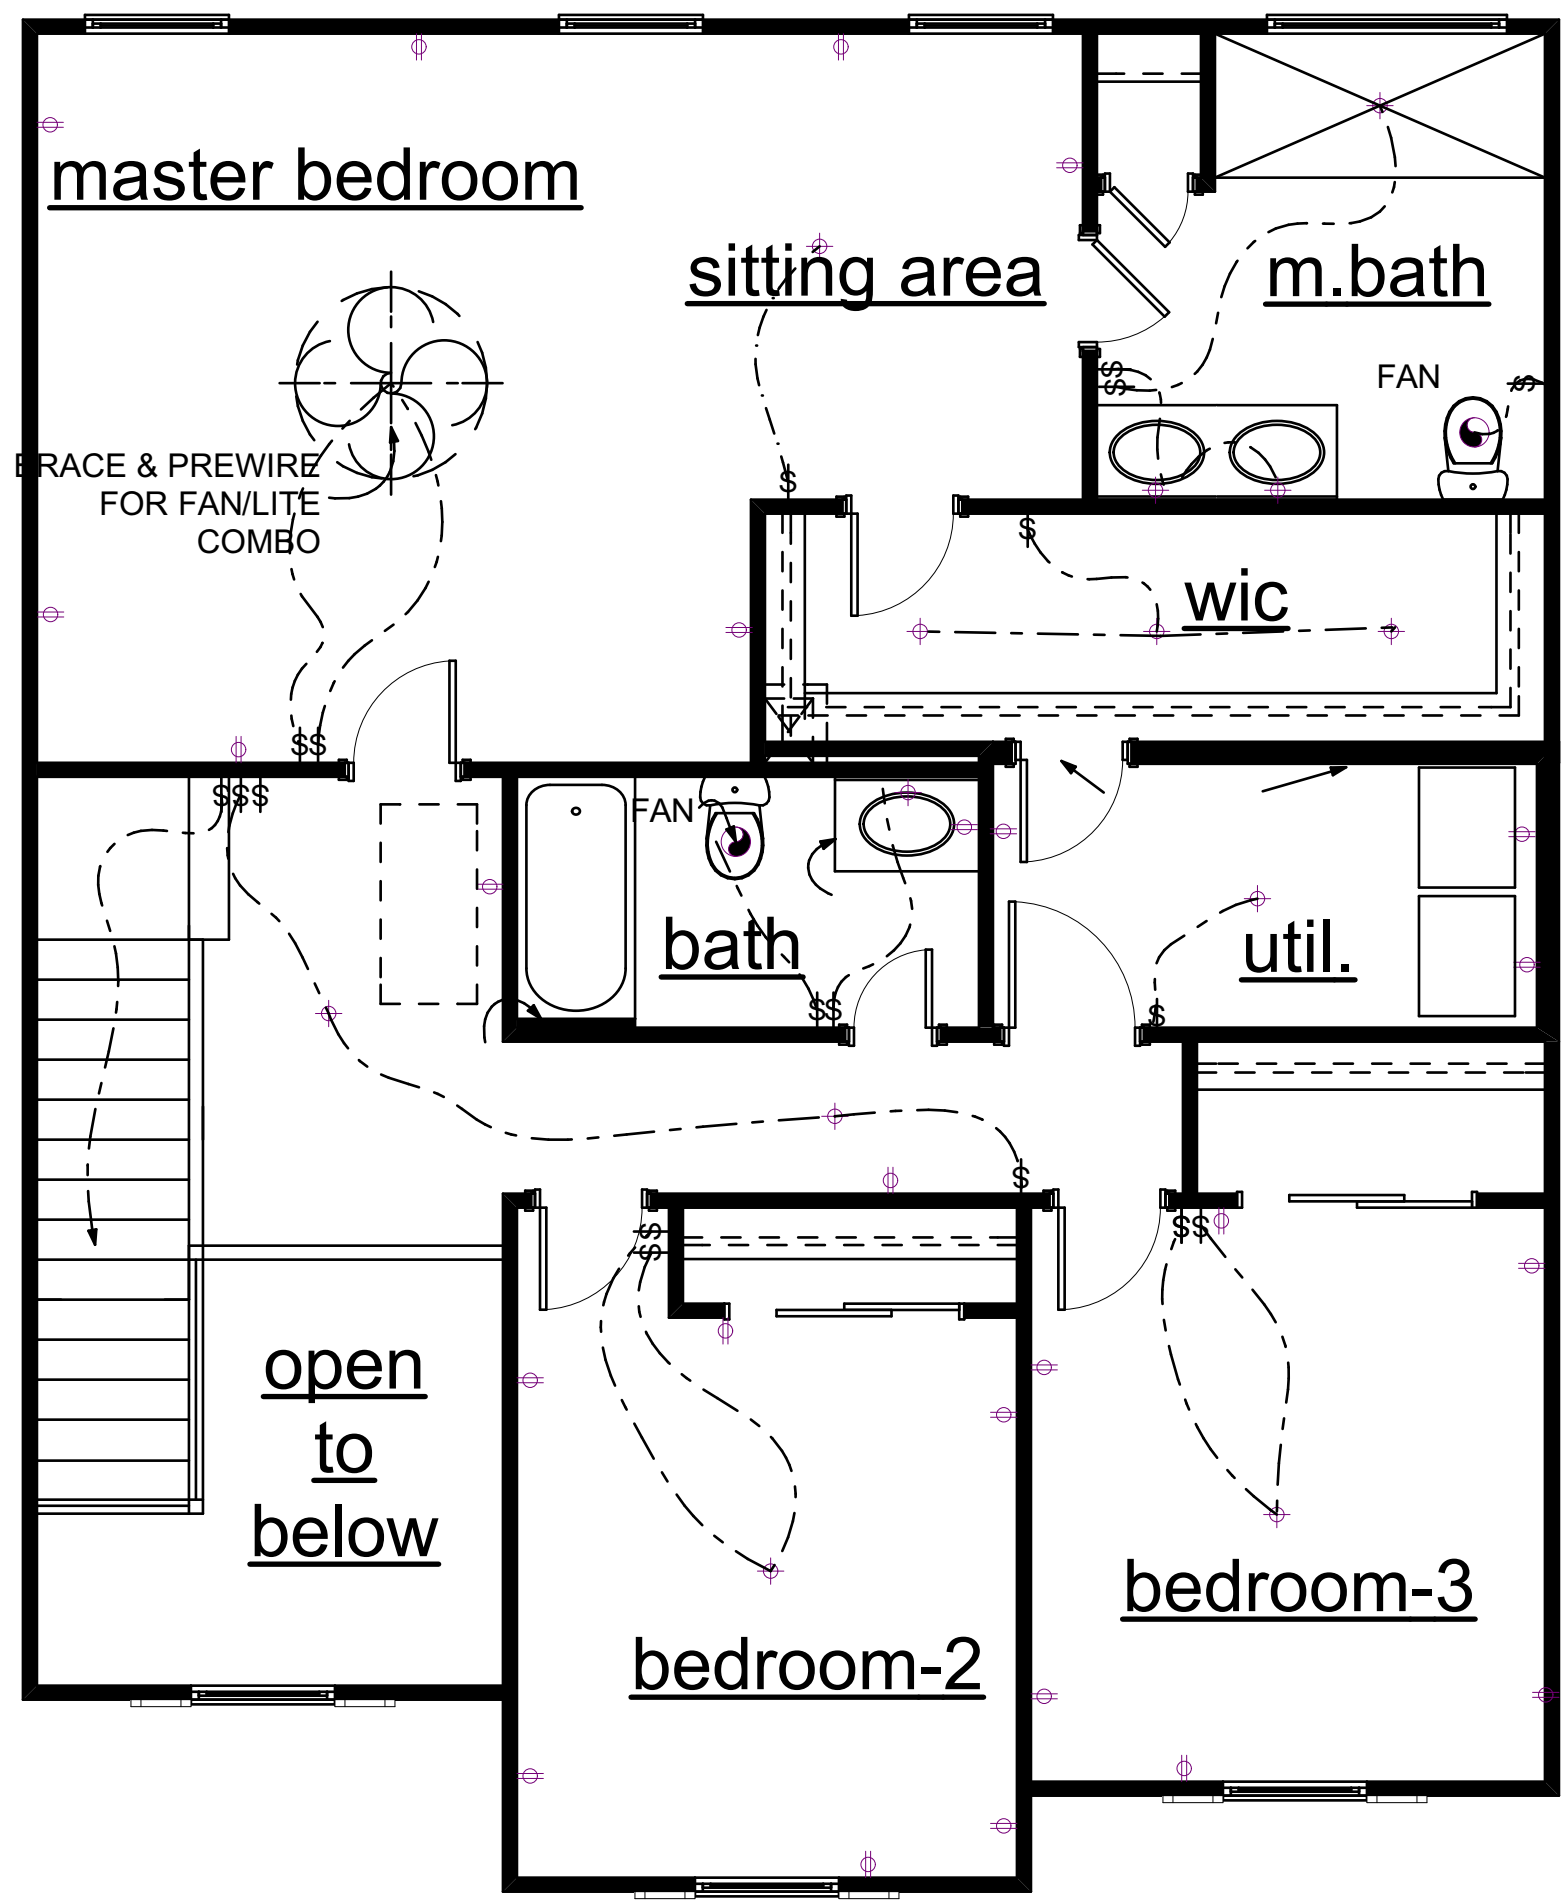

18X24 PAPER SCALE 1/4" = 1'-0"

RIGHT GARAGE

REV.	
DATE	

ALL PLANS HAVE BEEN  
COPYRIGHTED © BY  
WE PLAN HOMES

**WE PLAN HOMES**  
TEL: 770-616-0741  
WWW.WEPLANHOMES.COM

**THE MADISON  
SECOND FLOOR ELEC.**

DWG. BY:  
PWL/SAM

DATE:  
02-05-24

SHEET:  
**4E**